




PLAN VIEW

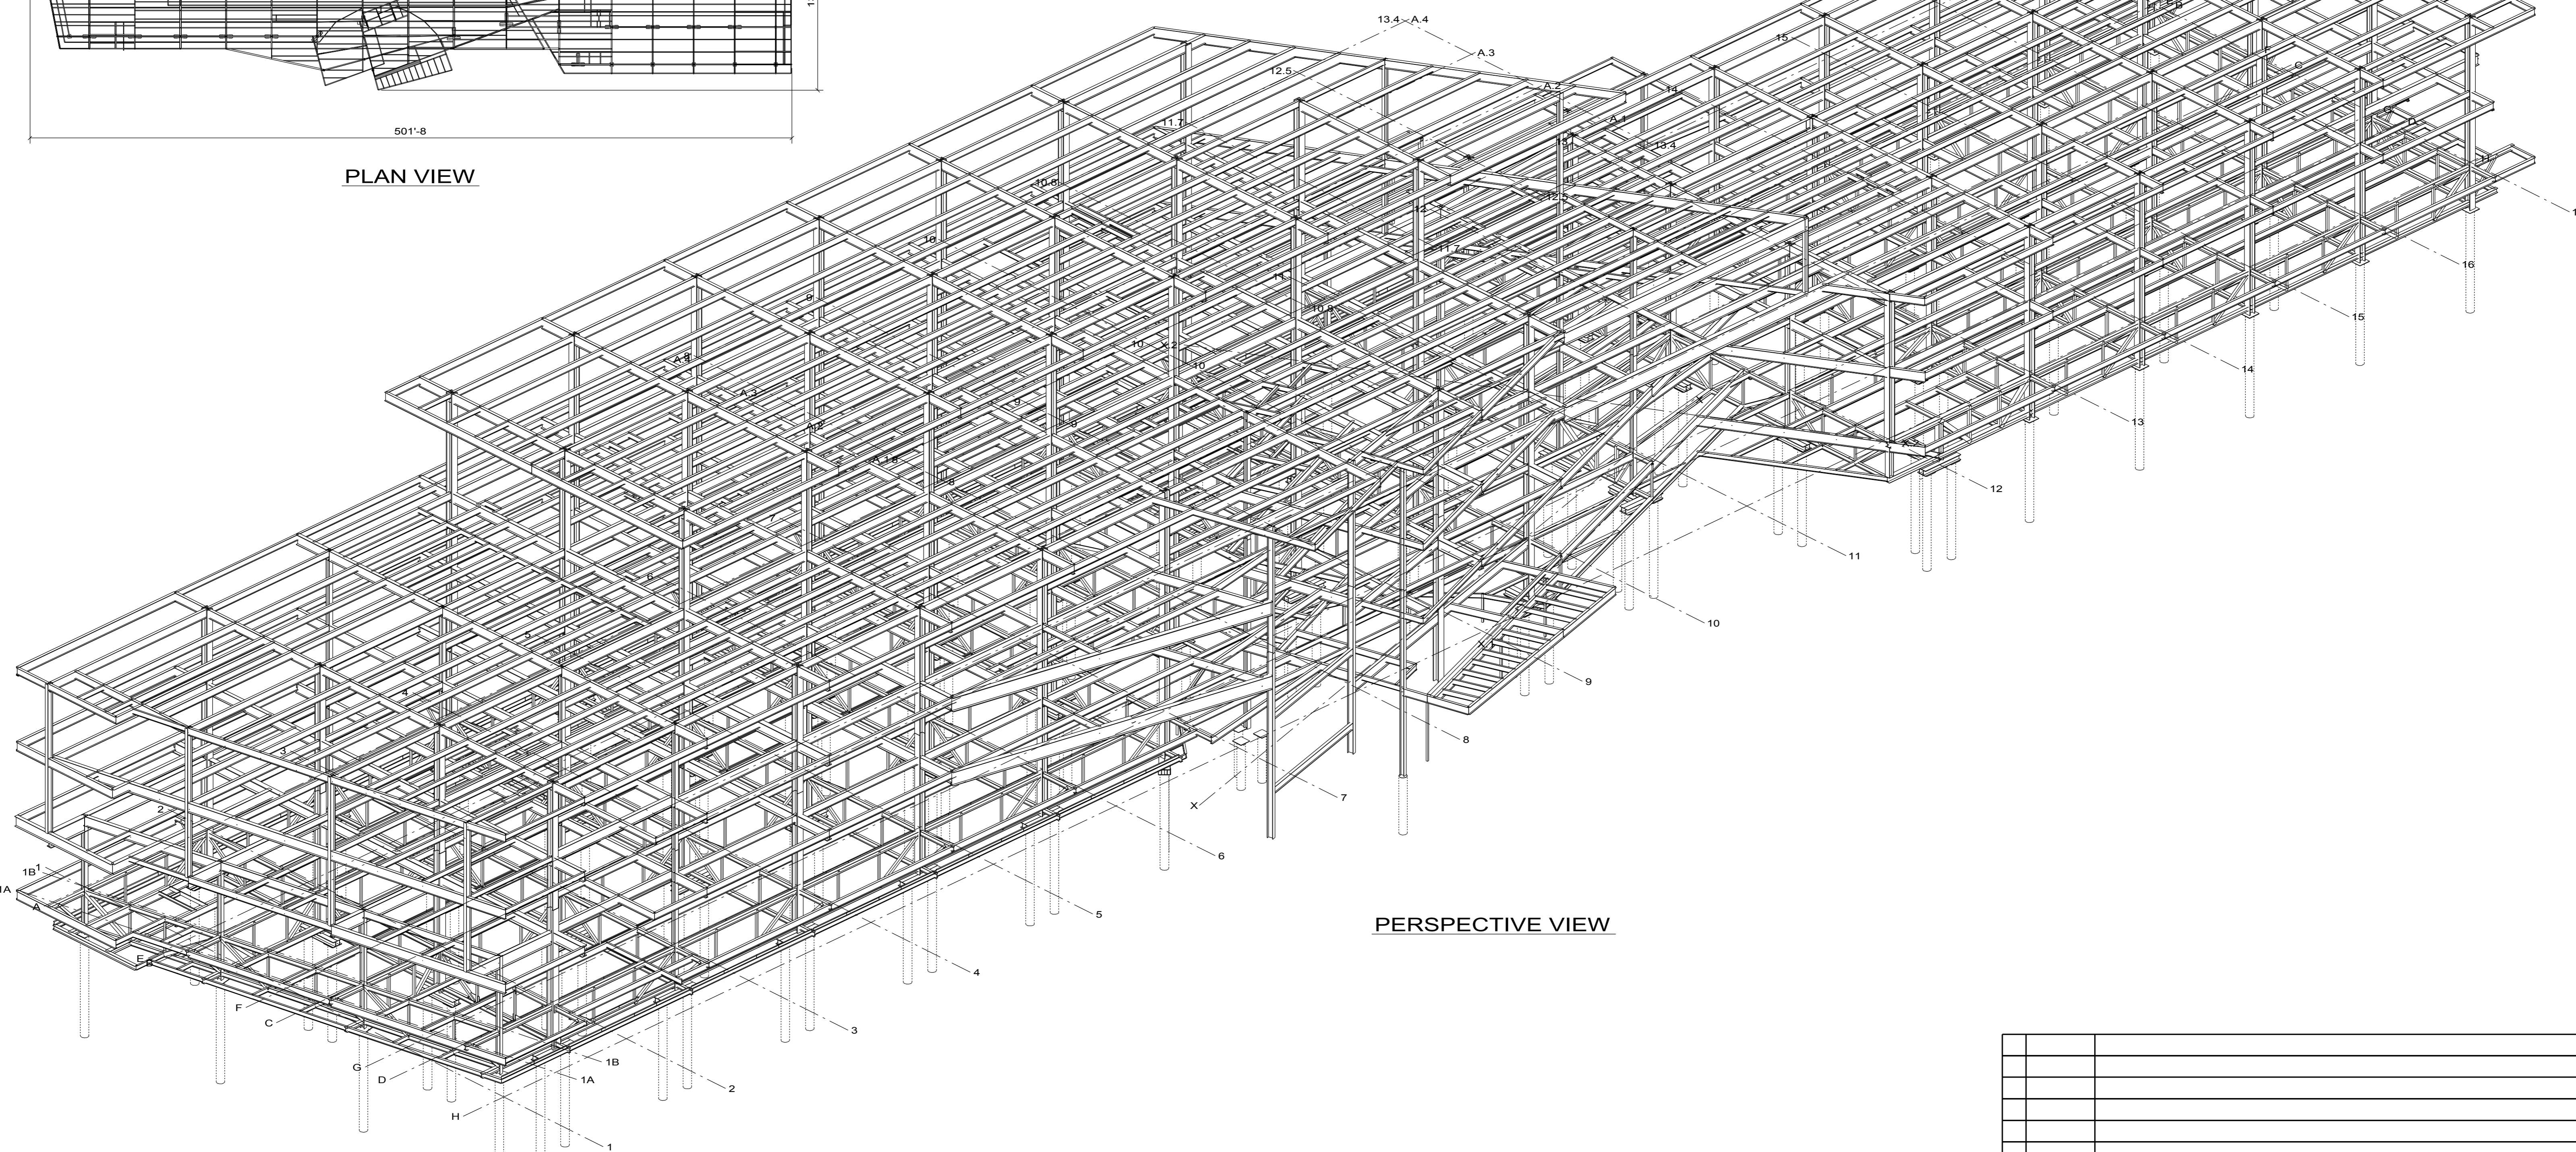


PERSPECTIVE VIEW

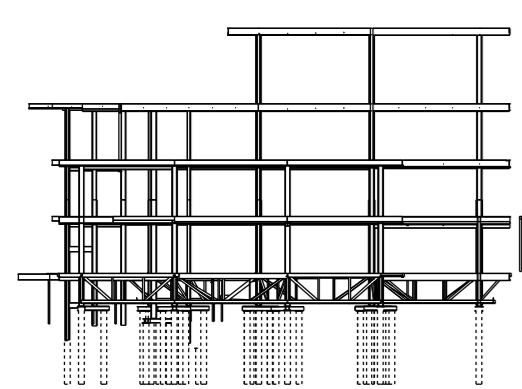

WEST ELEV.

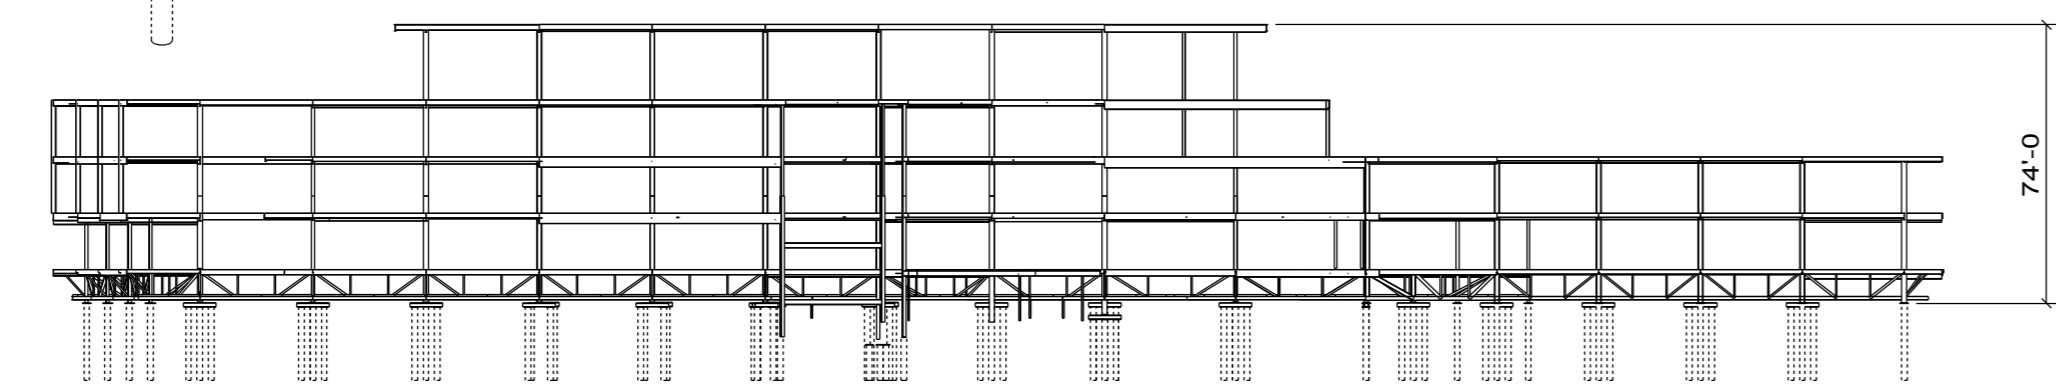

SOUTH ELEV.

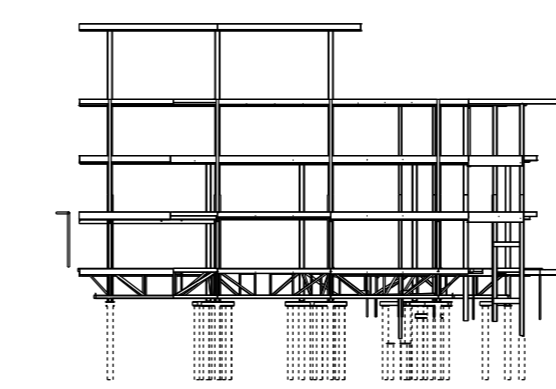

EAST ELEV.

NORTON SOUND REGIONAL HOSPITAL
3D VIEW
 (APPROX. WT- 1386 TONNES)

NO BACK CHARGES WILL BE ACCEPTED WITHOUT PRIOR AUTHORIZATION IN WRITING	
NOTE:	
ALLIED STEEL LEWISTOWN, MONTANA 	
Anatomic IRON Steel Detailing TEL: (907) 841-0555 FAX: (907) 829-1393 www.anatomiciron.com	
ARCH: KUMIN ASSOCIATES, INC. 808 E STREET, SUITE 200 ENGR: BBFM ENGINEERS INC. 510L STREET, SUITE 200 ANCHORAGE, AK99501-1949 CONTR.	
REF:	JOB NO.
DRAWN BY: PP FEB/26/2009	CHECKED BY: PP FEB/26/2009
SHEET TITLE	
NEW NOME HOSPITAL 3D-VIEW	
MODIFIED DATE: 03/05/2009	LAST PLOT DATE: 03/05/2009
CAD FILENAME: NEW_NOME_HOSPITAL	